
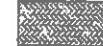



ANNEX 3 Car Park Specification

1. All dimensions and levels are in metres unless otherwise noted
2. This drawing is to be read in conjunction with the relevant Architect/Engineer's drawings, specifications and CDM documentation
3. This drawing has been produced electronically and may have been photo reduced or enlarged when copied. Work to figured dimensions only (DO NOT SCALE). All dimensions to be checked on file. Any errors or omissions to be reported to the engineer immediately.
4. This drawing contains coloured lines / information that may not be clearly reproduced in black and white.
5. Digital copies of this plan can only be considered accurate if supplied directly by Instructed C3 Ltd.

	Extent of proposed Car Parking areas
	Black paving - permeable. Refer to dty 012
	Bitmac car park access surfacing. Refer to dty 012

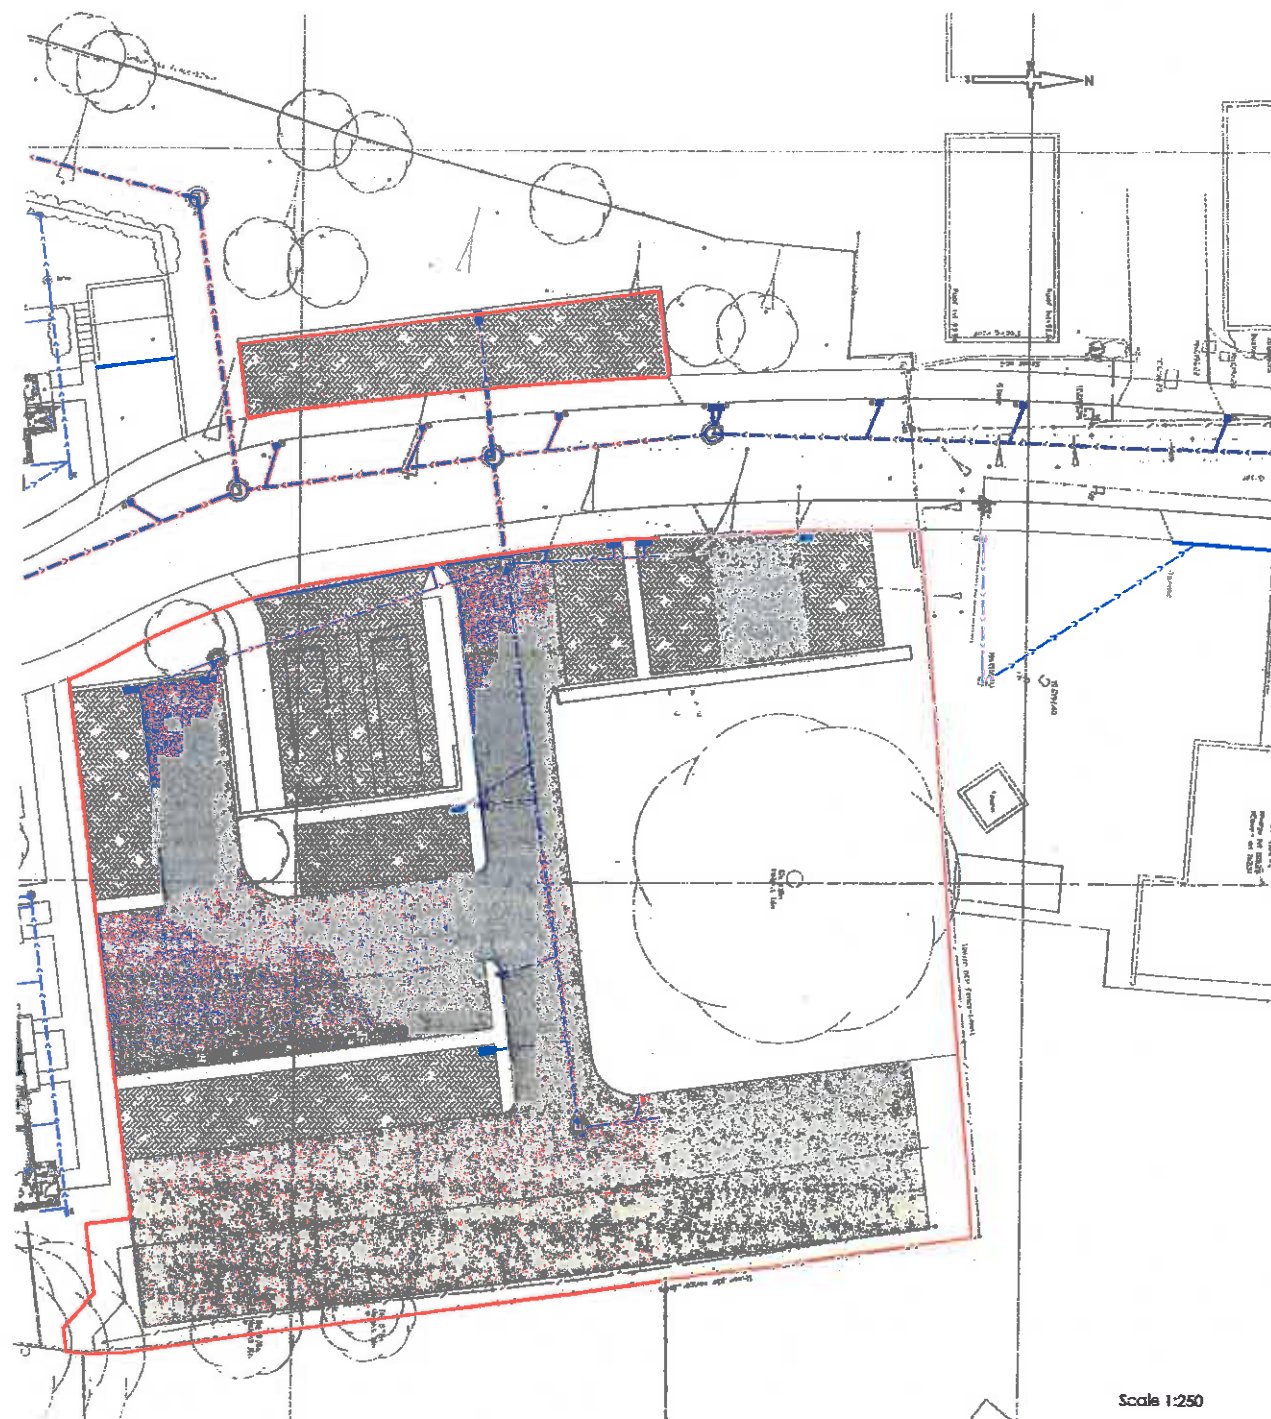

Scale 1:250

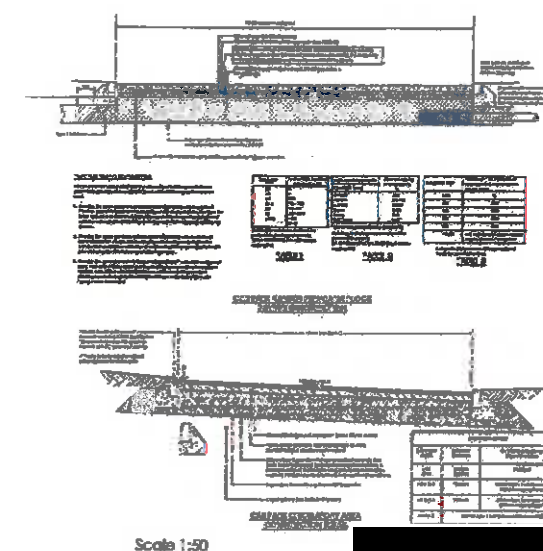


Scale 1:50

REV	Car park spaces and drainage redefined	25/02/19
REV	Drainage updated	25/02/19
REV	Initial issue	14/02/19
CHECK	REVISION COMMENTS	DATE

Car Park Plan

Yymn Lane Under-Edge

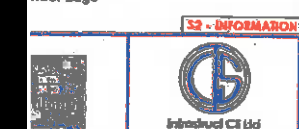

DR	DATE	APPROVED
S2	February 19	NU
ORIGIN	PHASE	LEVEL
ICS	01	XX
DR	C	045
P3		

